


site plan 1:500

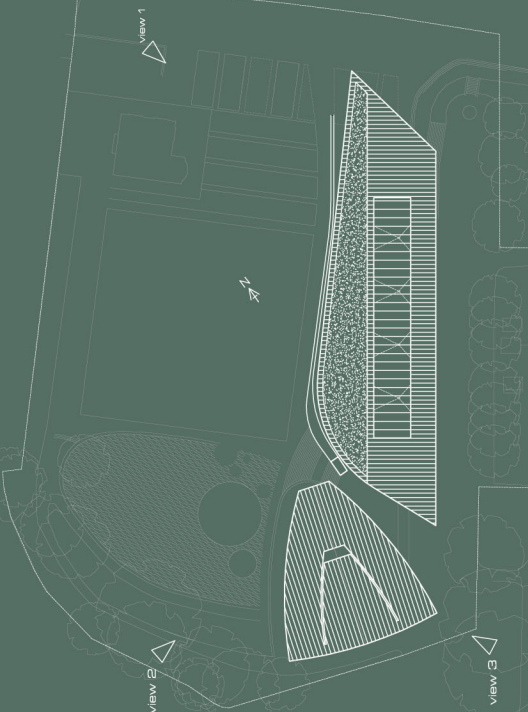


parking plan 1:500




lower ground floor plan 1:200

- cultural centre
- 1 modular re-configurable gallery/workshop space
- 2 café/gallery
- 3 entrance lobby
- 4 portacabin
- 5 servery
- 6 clock display
- 7 bookshop
- 8 retractable seating storage
- 9 multi cultural space
- 10 office
- 11 plant
- 12 male WC
- 13 female WC
- 14 disabled WC
- 15 double height storage
- 16 floating performance platform
- 17 void over car park

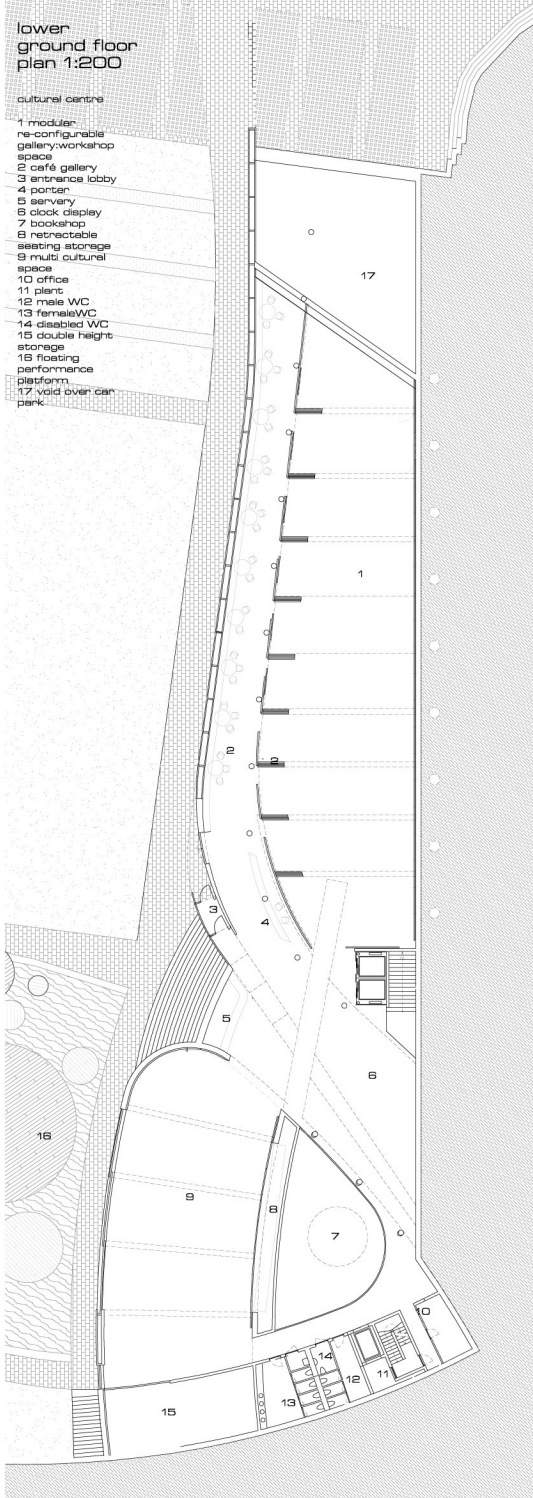

mezzanine level plan 1:200

- cultural centre
- 1 void over modular re-configurable gallery/workshop space
- 2 void over café/gallery
- 3 bridge
- 4 void over clock display
- 5 minitrails gallery
- 6 translations
- 7 void over multi cultural space (shown in auditorium configuration with seating extended)
- 8 recital room
- 9 plant
- 10 staff changing and WCs

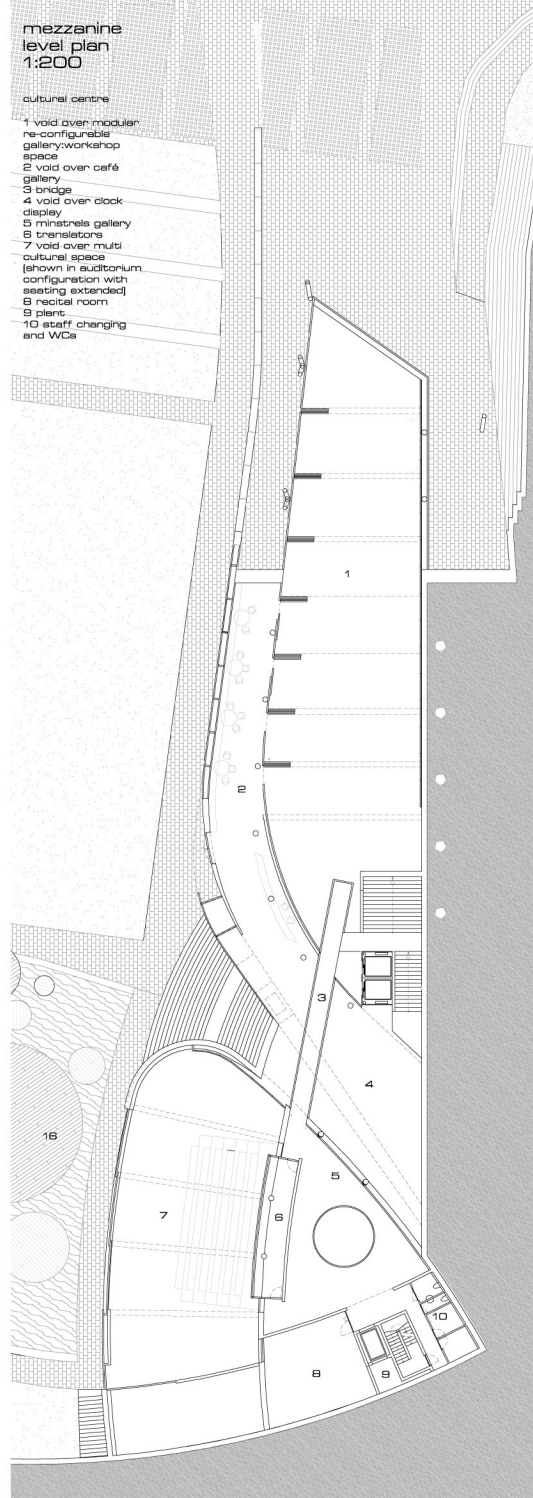

upper ground floor plan 1:200

- library ancillary accommodation
- 1 main entrance to library
- 2 exhibition space
- 3 one stop shop
- 4 small cultural space
- 5 issue desk
- 6 delivery
- 7 staff workroom
- 8 staff WC
- 9 reserve book stock
- 10 stationary storage
- 11 librarian in charge
- 12 meeting room
- 13 clock tower
- 14 walk-on rooftop over clock display
- library service headquarters offices
- 15 entrance
- 16 CHIP plant
- 17 loading bay
- 18 training room/staff canteen
- 19 kitchen
- 20 WC
- 21 open plan office
- 22 break out space

