


first floor plan 1:200

main library

- 1 readers assistance desk
- 2 mixed seating/shelving area- reference
- 3 stone / servers
- 4 reading room
- 5 acoustically isolated music / multimedia room
- 6 parents and toddlers
- 7 disabled accessible WCs
- 8 clock tower
- 9 baby room
- 10 open stacks
- 11 multi media
- 12 glazed bridge link

library service headquarters offices

- 13 WC
- 14 disabled WC
- 15 open plan office- senior staff
- 16 support staff
- 17 break out- informal meetings
- 18 county librarian
- 19 coffee point
- 20 archives / storage
- 21 staff library
- 22 meeting

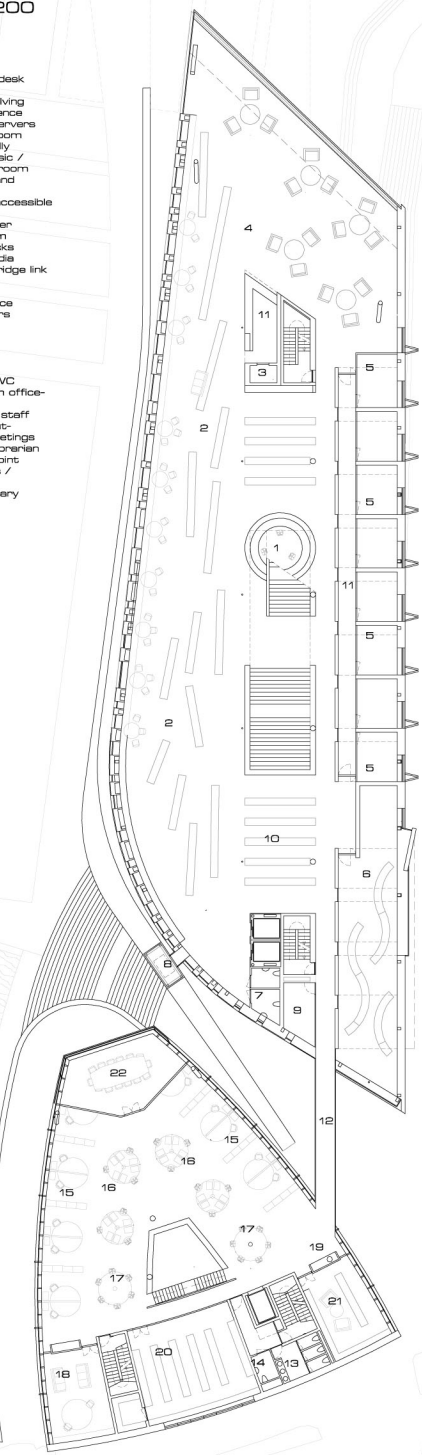


second floor plan 1:200

main library

- 1 readers assistance desk
- 2 mixed seating/shelving area- reference
- 3 stone / servers
- 4 reading room
- 5 themed seating/shelving areas
- 6 life long learning
- 7 disabled accessible WCs
- 8 clock tower
- 9 language lab
- 10 open stacks
- 11 void over main stair

culture community development & amenity department offices

- 12 meeting
- 13 WC
- 14 disabled WC
- 15 open plan office- senior staff
- 16 support staff
- 17 break out- informal meetings
- 18 office
- 19 coffee point
- 20 project office

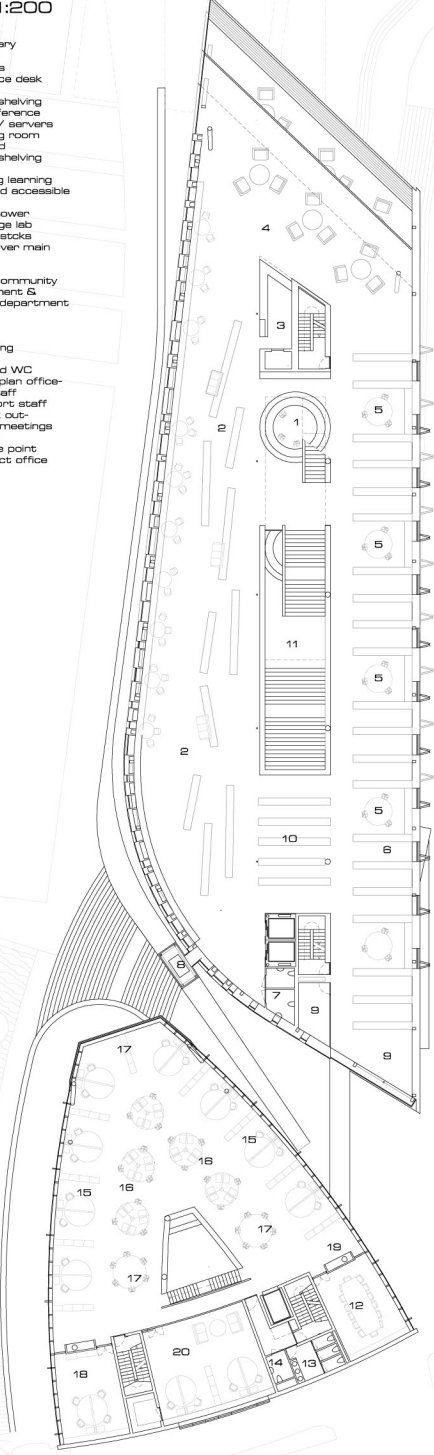


third floor plan 1:200

main library


- 1 readers assistance desk
- 2 mixed seating/shelving area- reference
- 3 stone / servers
- 4 reading room
- 5 themed seating/shelving areas
- 6 catalogue
- 7 disabled accessible WCs
- 8 clock tower

culture community development & amenity department offices

- 9 meeting
- 10 WC
- 11 disabled WC
- 12 cleaner and wheelchair refuge
- 13 S.E.O. senior office
- 14 director
- 15 open plan office- senior staff
- 16 support staff
- 17 break out- informal meetings
- 18 waiting area
- 19 coffee point

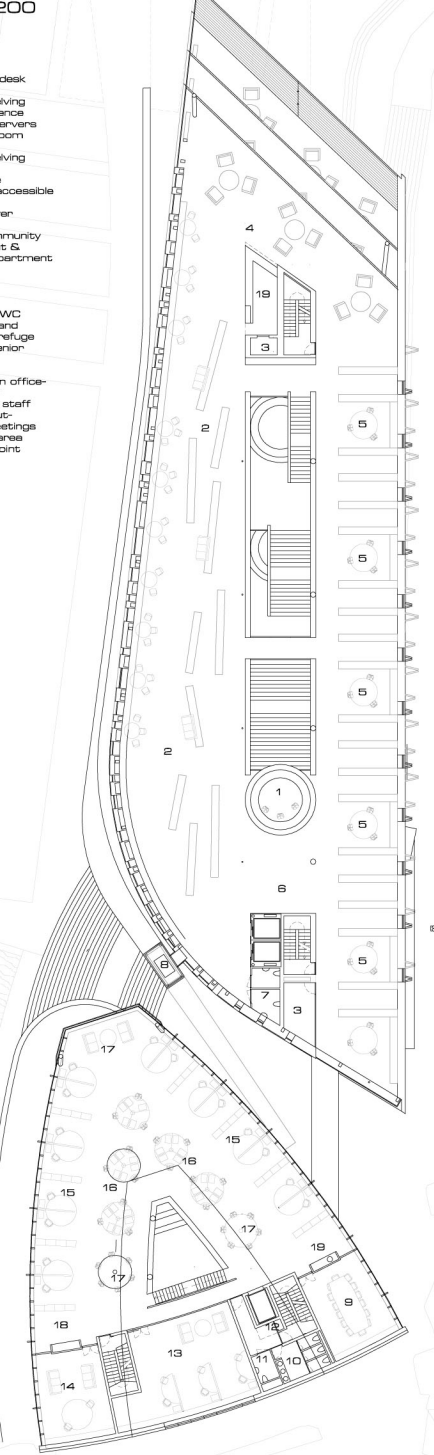

detail section AA 1:200

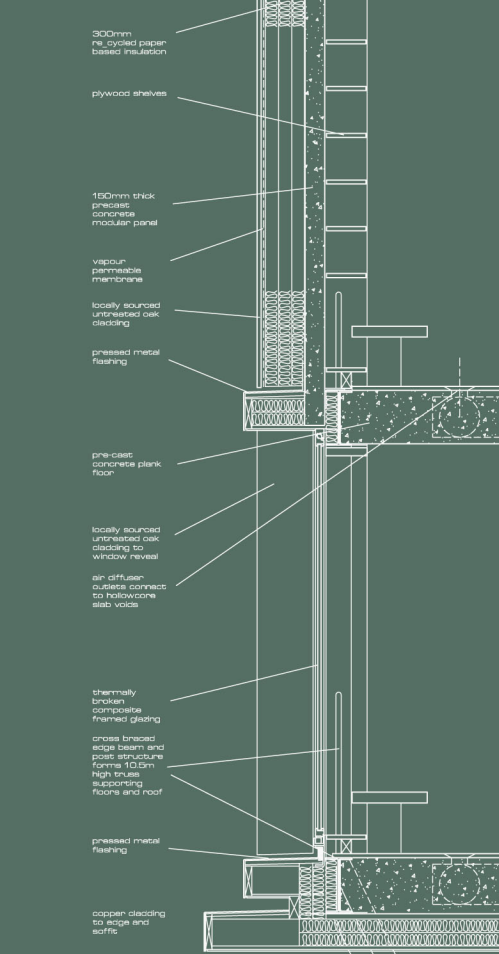

section AA 1:200

